
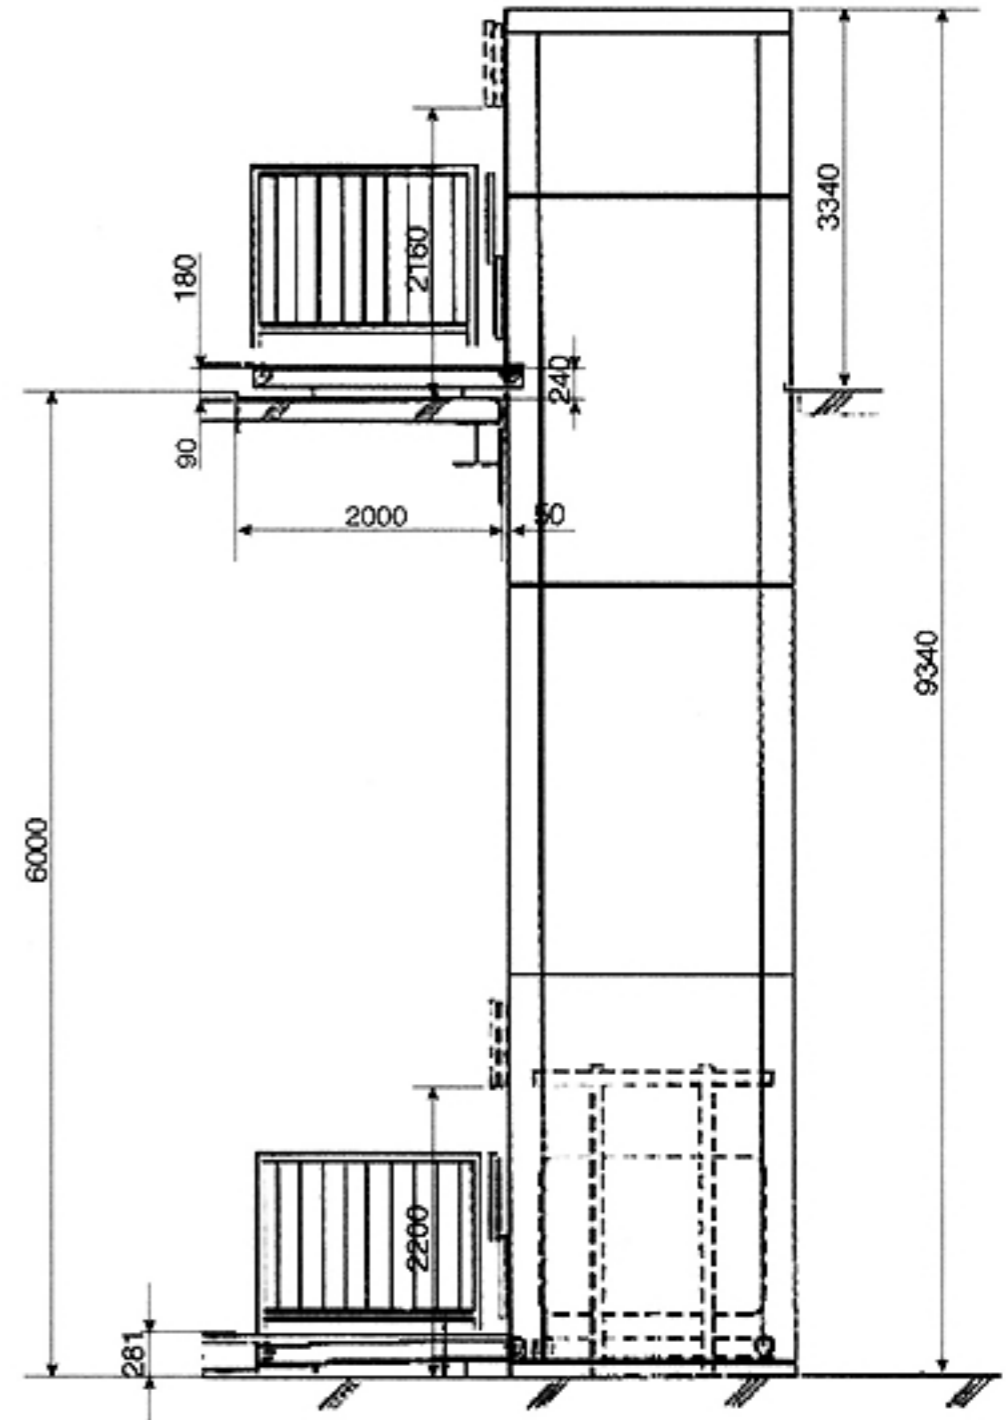


Reference Diagrams

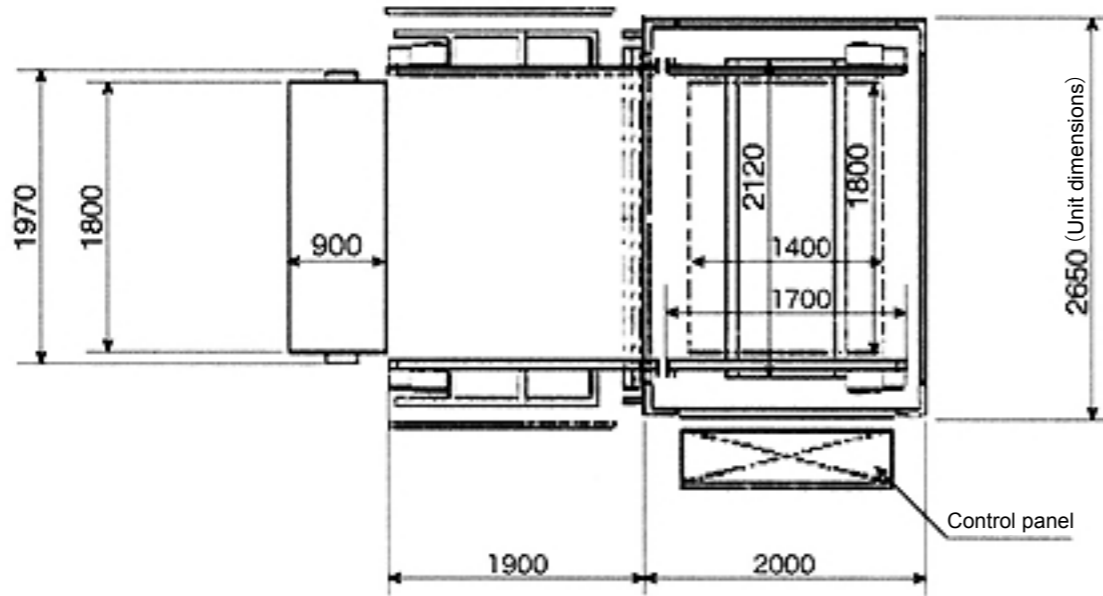

Load bearing capacity: 6ton

*Fireproof shutters interlocked with the smoke detector system are required if fireproof divisions are required.